


LAYOUT SHOWING THE CONSTRUCTION OF ADDITIONAL CLASSROOM BUILDING

AT SARVA SEVA HIGH SCHOOL , K.PUDUR , NATHAM TALUK .

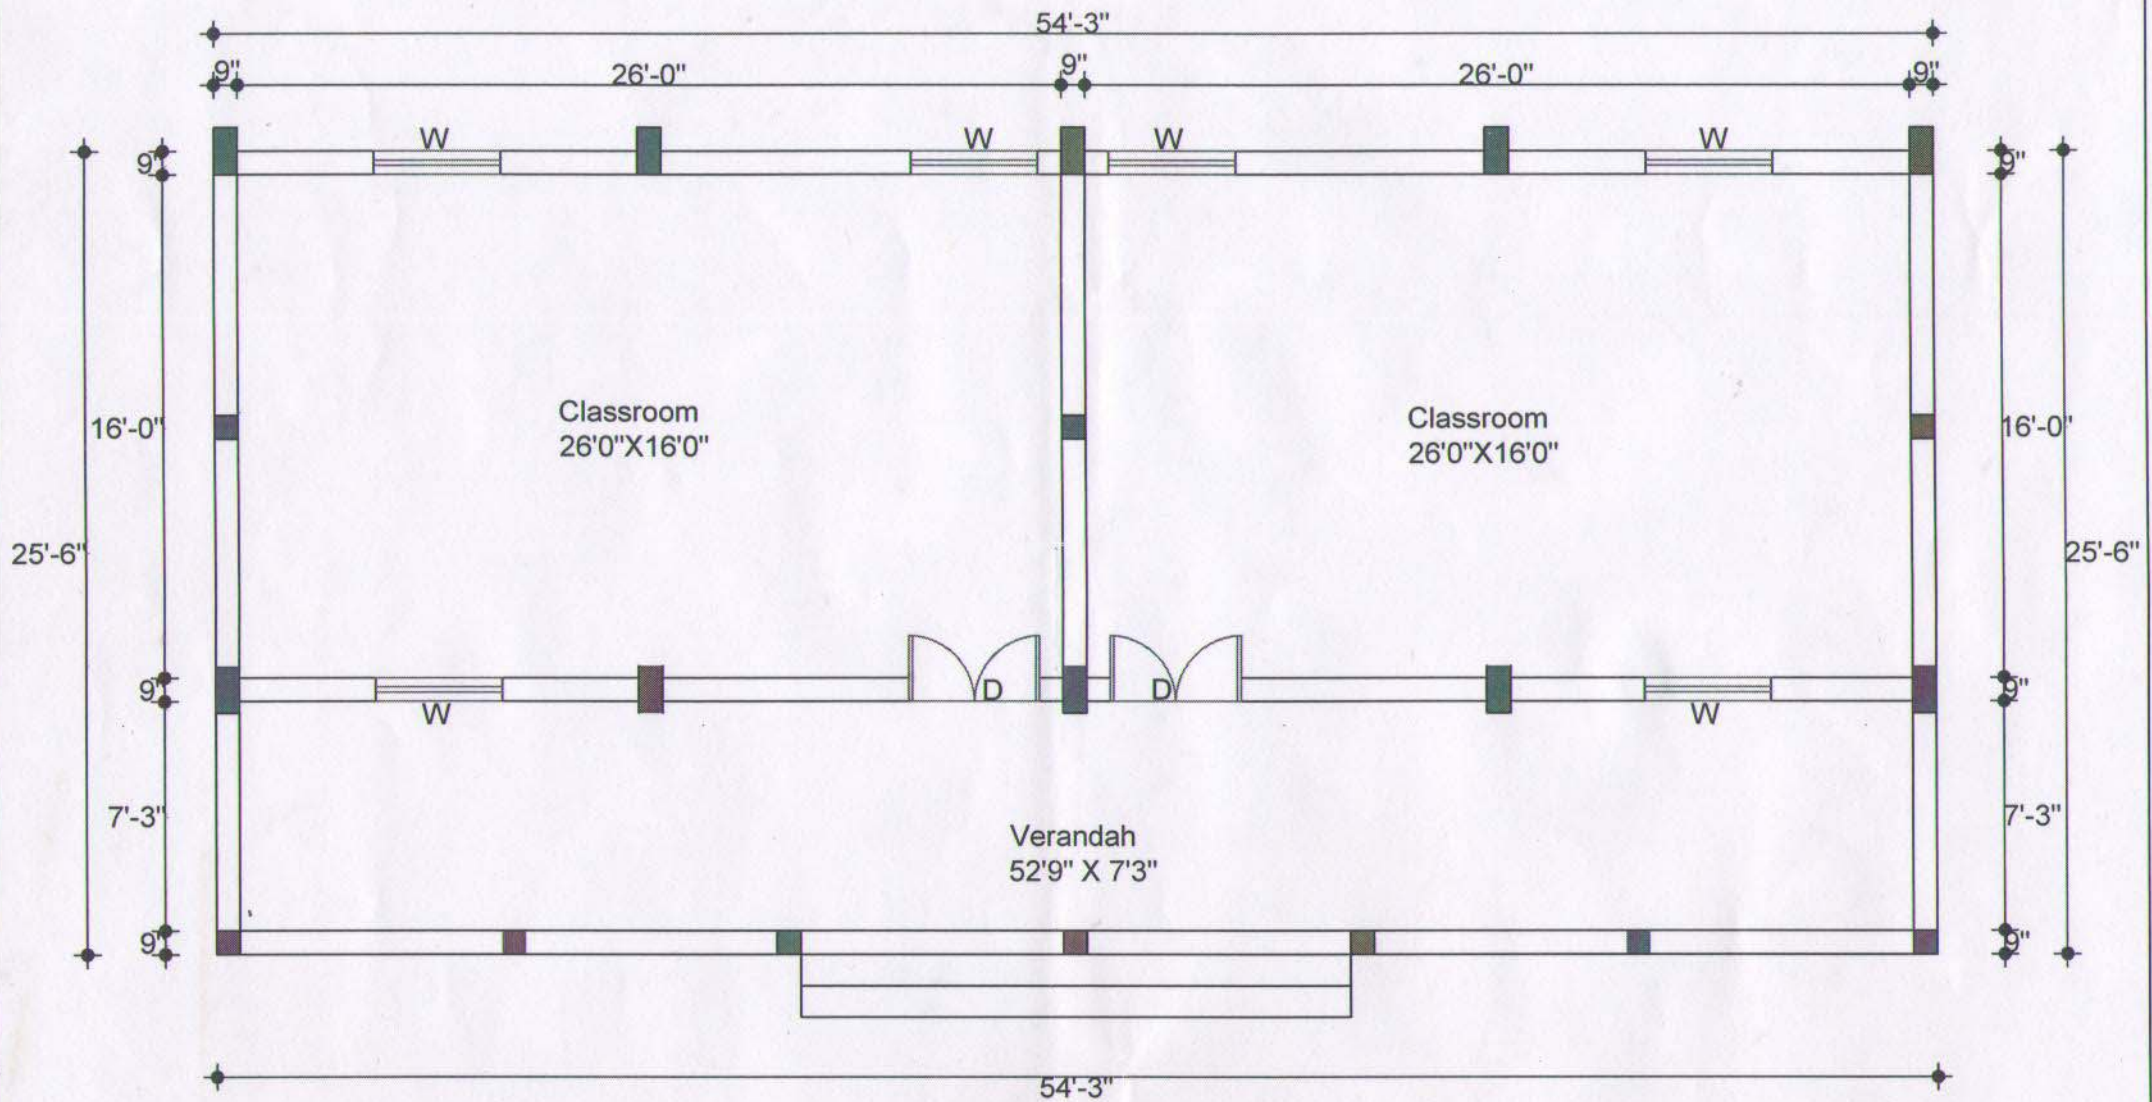

GROUND FLOOR PLAN

Area of the Classroom = 949.00 sft

Area of the Verandah = 434.00 sft